

NO GO ZONES


Working in **adjacent to tram pole** requires a permit to work

TRAFFIC PERMIT

Working within tram proximity requires a traffic management plan and Yarra Trams approval of your management plan

NO GO ZONE

ANYWHERE ABOVE TRAM OVERHEAD, TROLLEY WIRE AND POLES AND WITHIN 3.0M EACH SIDE OR BELOW TRAMWAY OVERHEAD POWER LINES

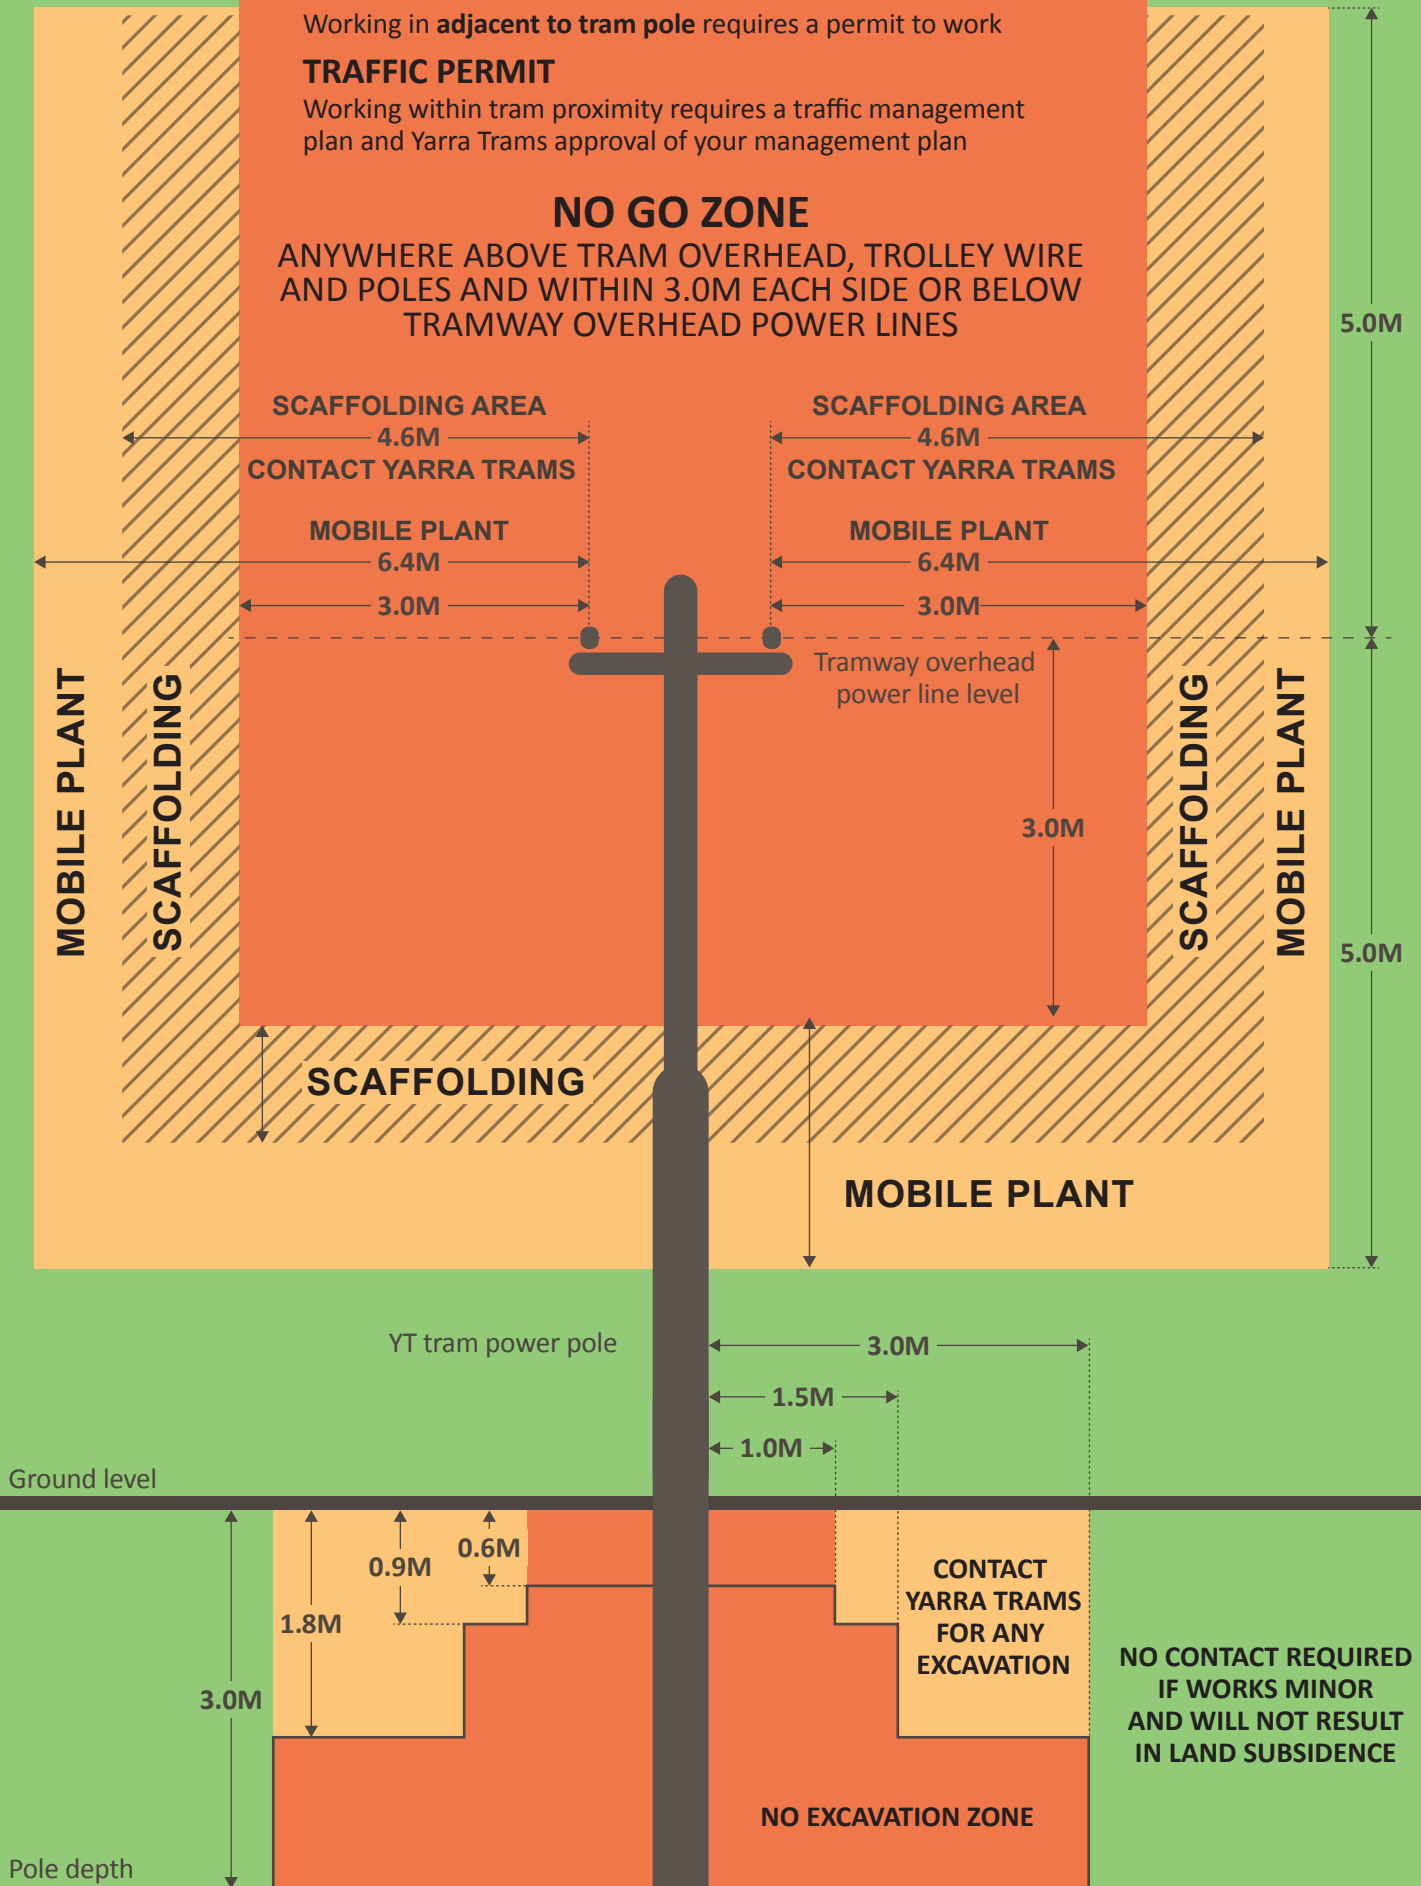

NOTE:

1. These are general guides for high risk zones in and around tram infrastructure.
2. That Yarra Trams underground assets are also installed outside these zones.
Check with DBYD or permits@yarratrams.com.au
3. Overhead power line levels are a guide and heights may vary.